




Site Layout Plan Scale 1:500

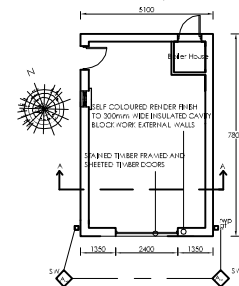


Garage Plan Scale 1:100

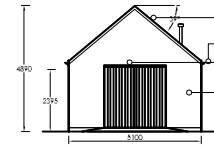


Front Elevation Scale 1:100

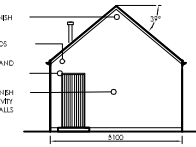


Rear Elevation Scale 1:100

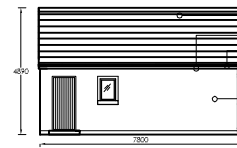


Side Elevation Scale 1:100

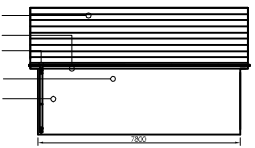

Side Elevation Scale 1:100

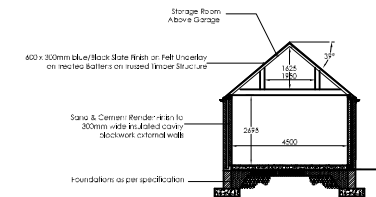

Garage Section A-A Scale 1:100

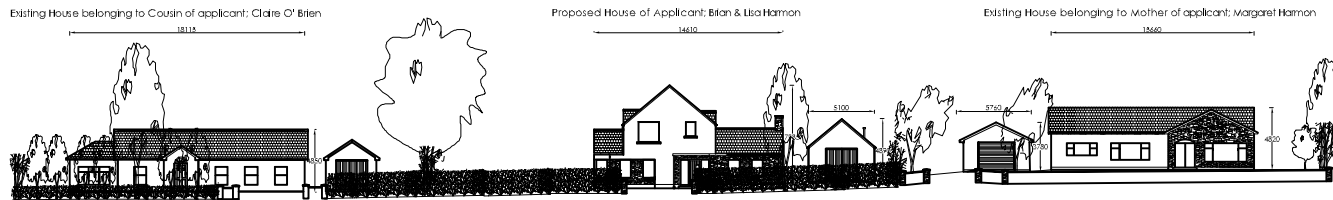

Contiguous Buildings Scale 1:200

1	ISSUED for Planning	BY	DATE	BY	DATE
ISSUE	DESCRIPTION	DATE	BY	DATE	BY
<p>HARMON McCARTHY PROJECTS LTD. No. 8 Ballinacourt, Ashington, Co. Antrim TEL: 01698 761111 FAX: 01698 761112 e-mail: hmp@hmp.ie</p>					
<p>CHARTERED MEMBERS, ARCHITECTURAL SERVICES, SURVEYING, PROJECT MANAGEMENT</p>					
OTHER CONSULTANTS					
CLIENT					
DRAWING NAME Proposed Site Layout Plan, Contiguous Buildings & Garage Plan & Elevations					
PROJECT No. 010275			DRAWING No. 010275-003		
A1	SCALE	As Shown			