

Proposed Ground Floor Plan Scale 1:50

**Specification Notes:**


**General:**  
 All work shall be in accordance with the current Australian Standards and Building Code of Australia (BCA) unless otherwise stated.  
 All materials shall be of a minimum quality of 100% Australian made unless otherwise stated.  
 All work shall be completed in accordance with the current Australian Standards and Building Code of Australia (BCA) unless otherwise stated.  
 All work shall be completed in accordance with the current Australian Standards and Building Code of Australia (BCA) unless otherwise stated.

**Structural:**  
 All structural work shall be in accordance with the current Australian Standards and Building Code of Australia (BCA) unless otherwise stated.  
 All structural work shall be completed in accordance with the current Australian Standards and Building Code of Australia (BCA) unless otherwise stated.  
 All structural work shall be completed in accordance with the current Australian Standards and Building Code of Australia (BCA) unless otherwise stated.


**Roofing:**  
 All roofing work shall be in accordance with the current Australian Standards and Building Code of Australia (BCA) unless otherwise stated.  
 All roofing work shall be completed in accordance with the current Australian Standards and Building Code of Australia (BCA) unless otherwise stated.  
 All roofing work shall be completed in accordance with the current Australian Standards and Building Code of Australia (BCA) unless otherwise stated.



Proposed Section A-A Scale 1:100

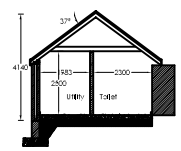


Proposed Section B-B Scale 1:100

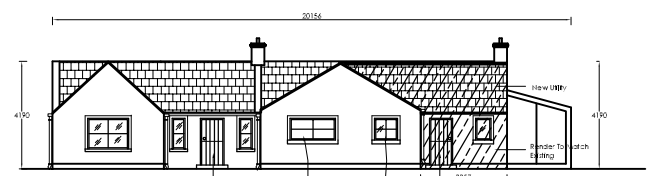


Proposed Front Elevation Scale 1:100




Proposed Rear Elevation Scale 1:100

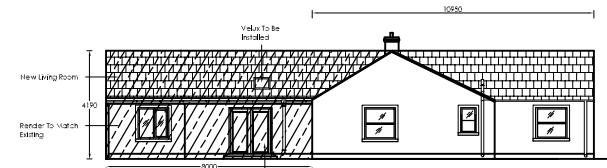

Proposed South East Elevation Scale 1:100

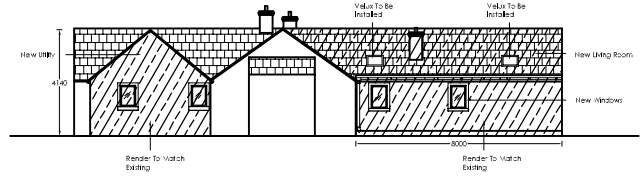

Proposed North West Elevation Scale 1:100

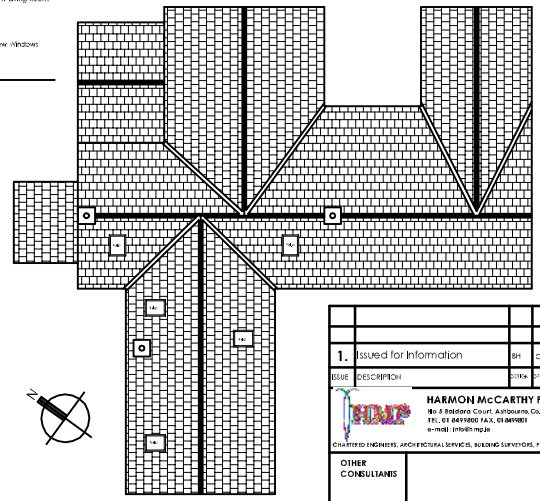

Proposed Roof Plan Scale 1:100

1. Issued for Information		BH	CVC	BH	01.10.2017
ISSUE	DESCRIPTION	DATE	BY	CHKD	DATE
<b>HARMON MCCARTHY PROJECTS LTD.</b> 10/1 BARRON COURT, BARRON, QLD TEL: 07 5499 0000 FAX: 07 5499 0001 EMAIL: hmc@hmc.com.au					
QUALIFIED ENGINEERS, ARCHITECTS, SURVEYORS, BUILDING SURVEYORS, PROJECT MANAGERS					
OTHER CONSULTANTS					
CLIENT					
DRAWING NAME					PROJECT NO.
Plans, Elevations and Sections					010416
SCALE					DRAWING NO.
A1 As Shown					010416 - 002