


- CH 20
- CH 40
- CH 60
- CH 80
- CH 100
- CH 120
- CH 140
- CH 160
- CH 180
- CH 200
- CH 220
- CH 240
- CH 260
- CH 280
- CH 300
- CH 320
- CH 340
- CH 360
- CH 380
- CH 400
- CH 420
- CH 440
- CH 460
- CH 480
- CH 500
- CH 520
- CH 540

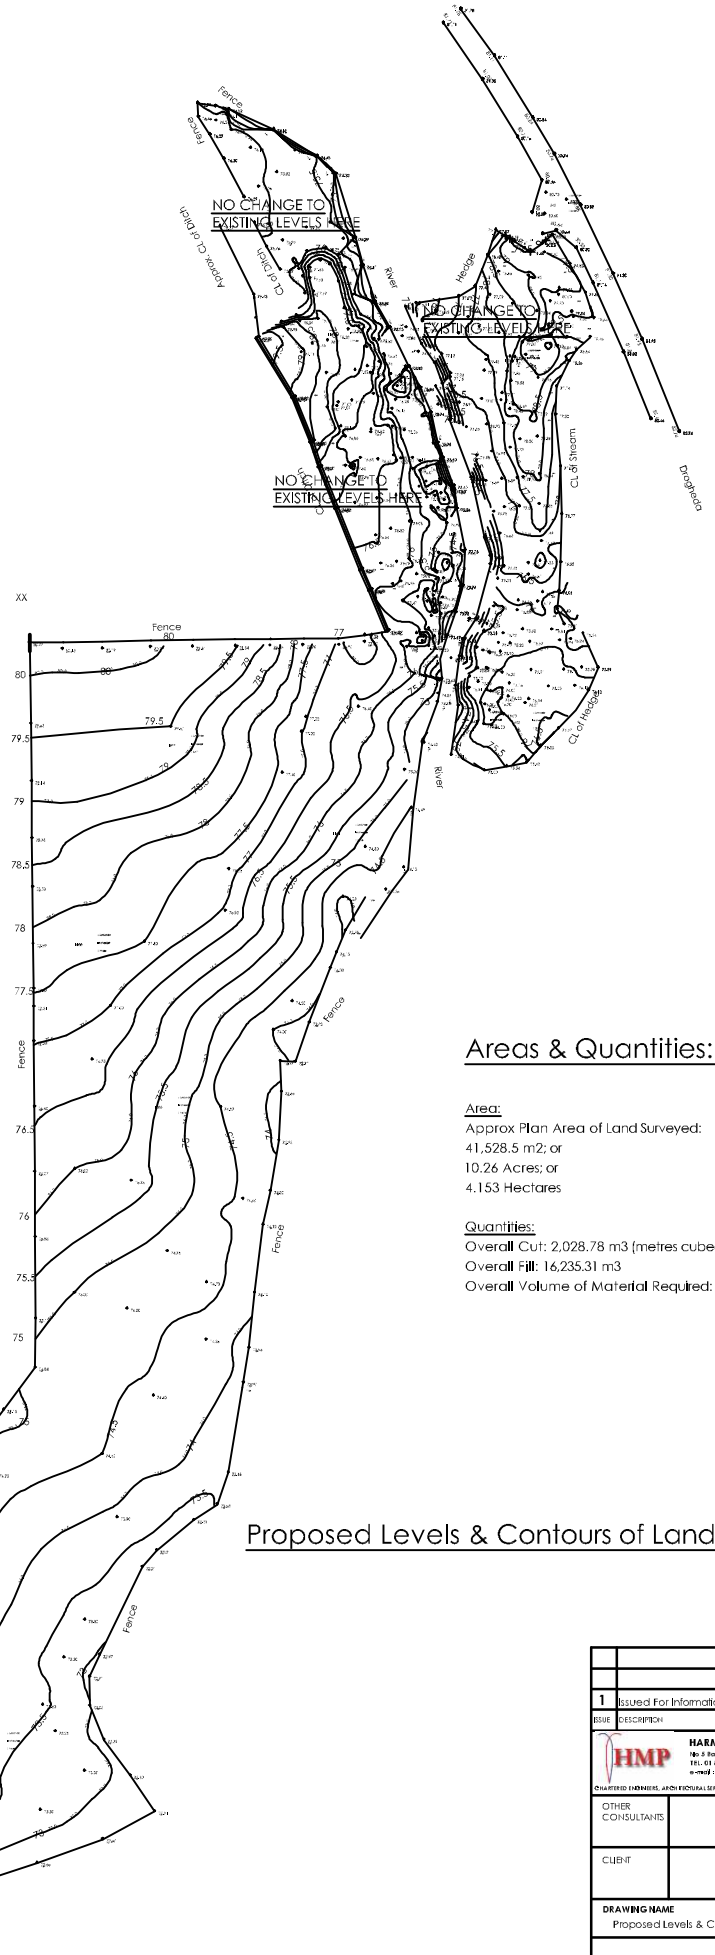

**Areas & Quantities:**

Area:  
 Approx Plan Area of Land Surveyed:  
 41,528.5 m<sup>2</sup>; or  
 10.26 Acres; or  
 4.153 Hectares

Quantities:  
 Overall Cut: 2,028.78 m<sup>3</sup> (metres cubed)  
 Overall Fill: 16,235.31 m<sup>3</sup>  
 Overall Volume of Material Required: 14,206.53 m<sup>3</sup>

**Proposed Levels & Contours of Land : Scale 1:750**

1	Issued For Information				30.01.08
<p><b>HMP</b> HARMON Mc CARTHY PROJECTS LTD.  <small>No. 5 Roddick Court, Ashbourne, Co. Meath      Tel: 01 8471900 Fax: 01 8471905      e-mail: info@hmp.ie</small></p> <p>CHARTERED ENGINEERS, ARCHITECTURAL SERVICES, SURVEYING SERVICES, PROJECT MANAGERS</p>					
OTHER CONSULTANTS					
CLIENT					
DRAWING NAME Proposed Levels & Contours of Land					
PROJECT No. 010467				DRAWING No. 010467-002	
A1	SCALE	1: 750			